




על המבצע לבקר את כל המידות ועל כל הסעות או
אי התאמה עליו להודיע למתכנן

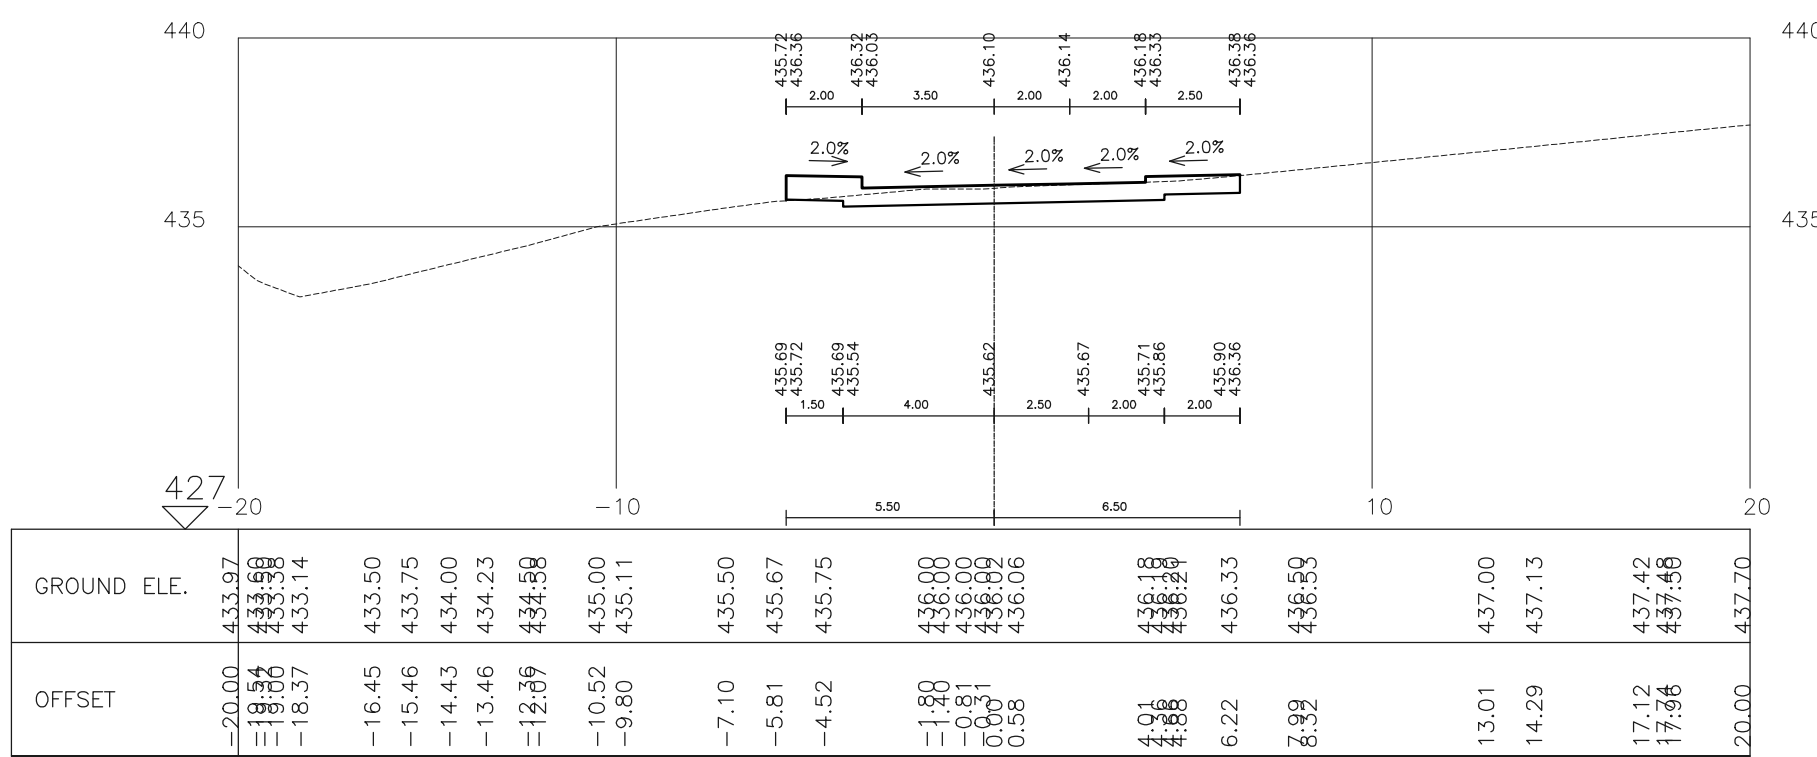



SECTION 6704 St. 80 road67

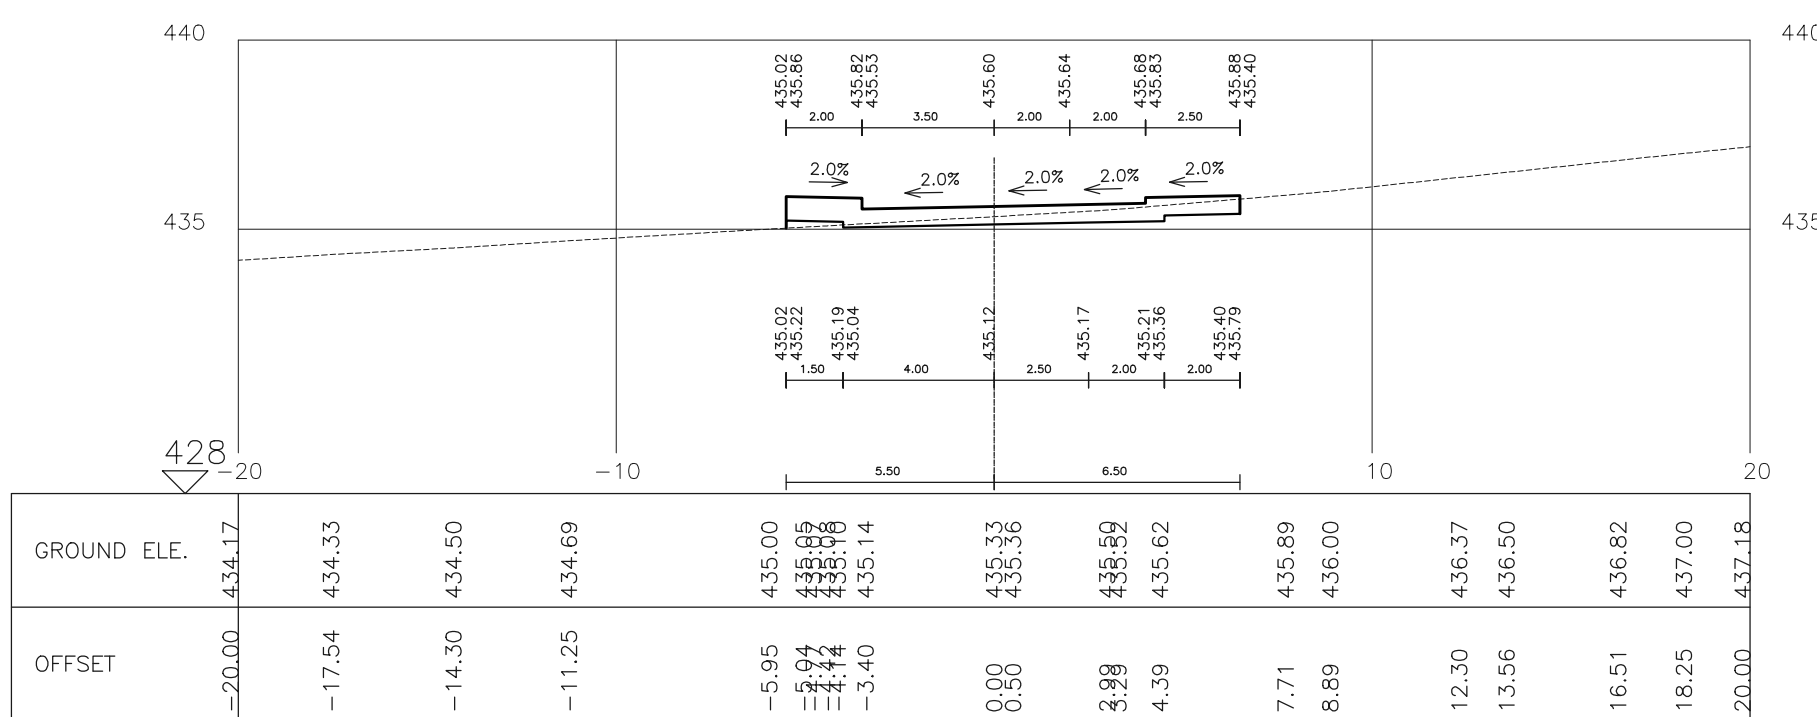


SECTION 6703 St. 60 road67

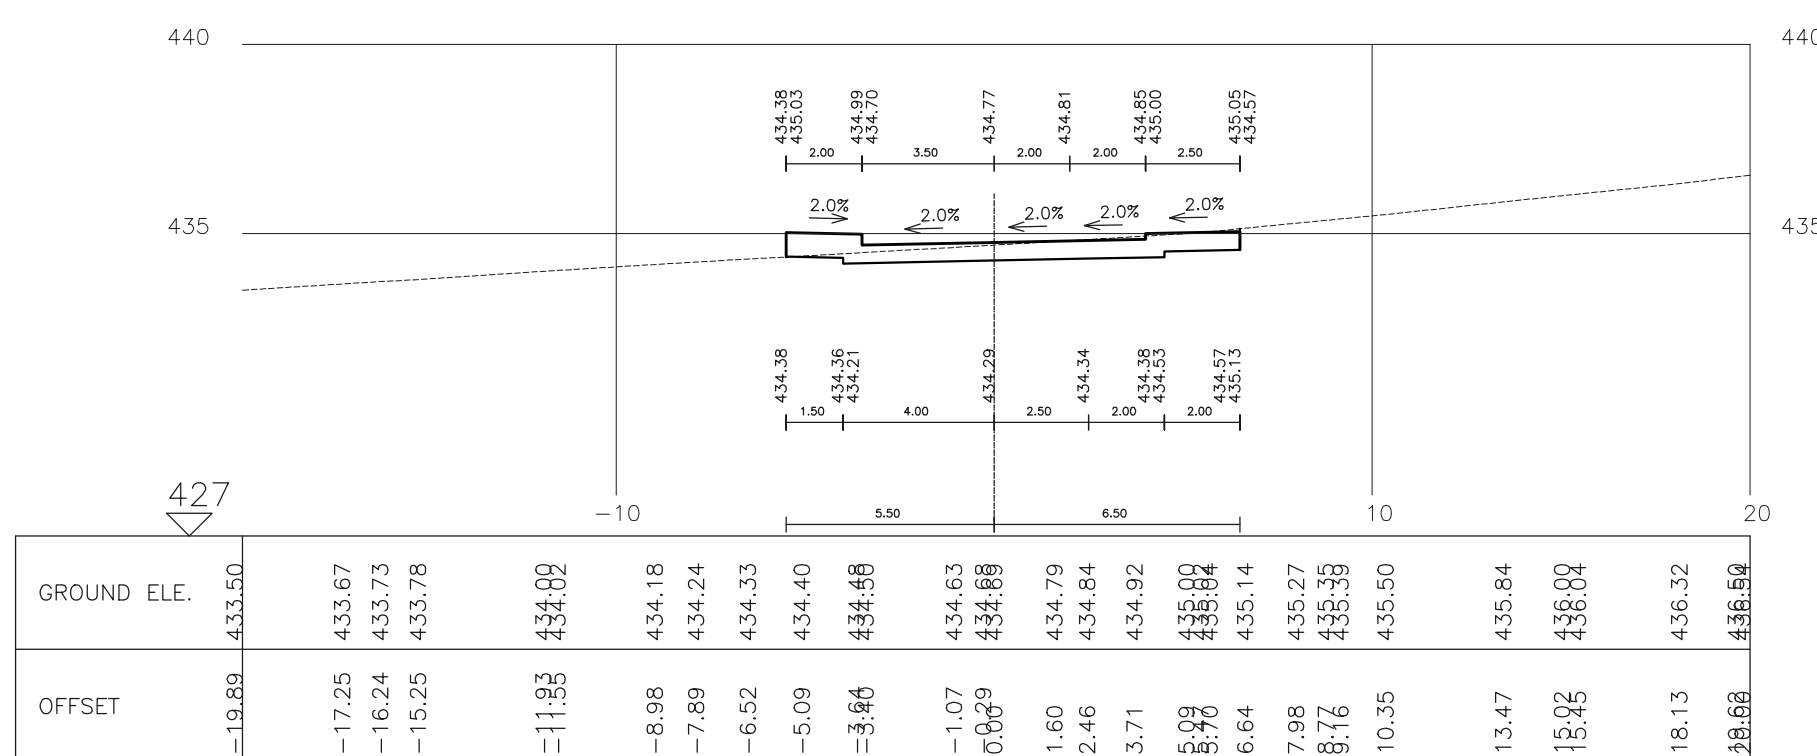


SECTION 6702 St. 40 road67

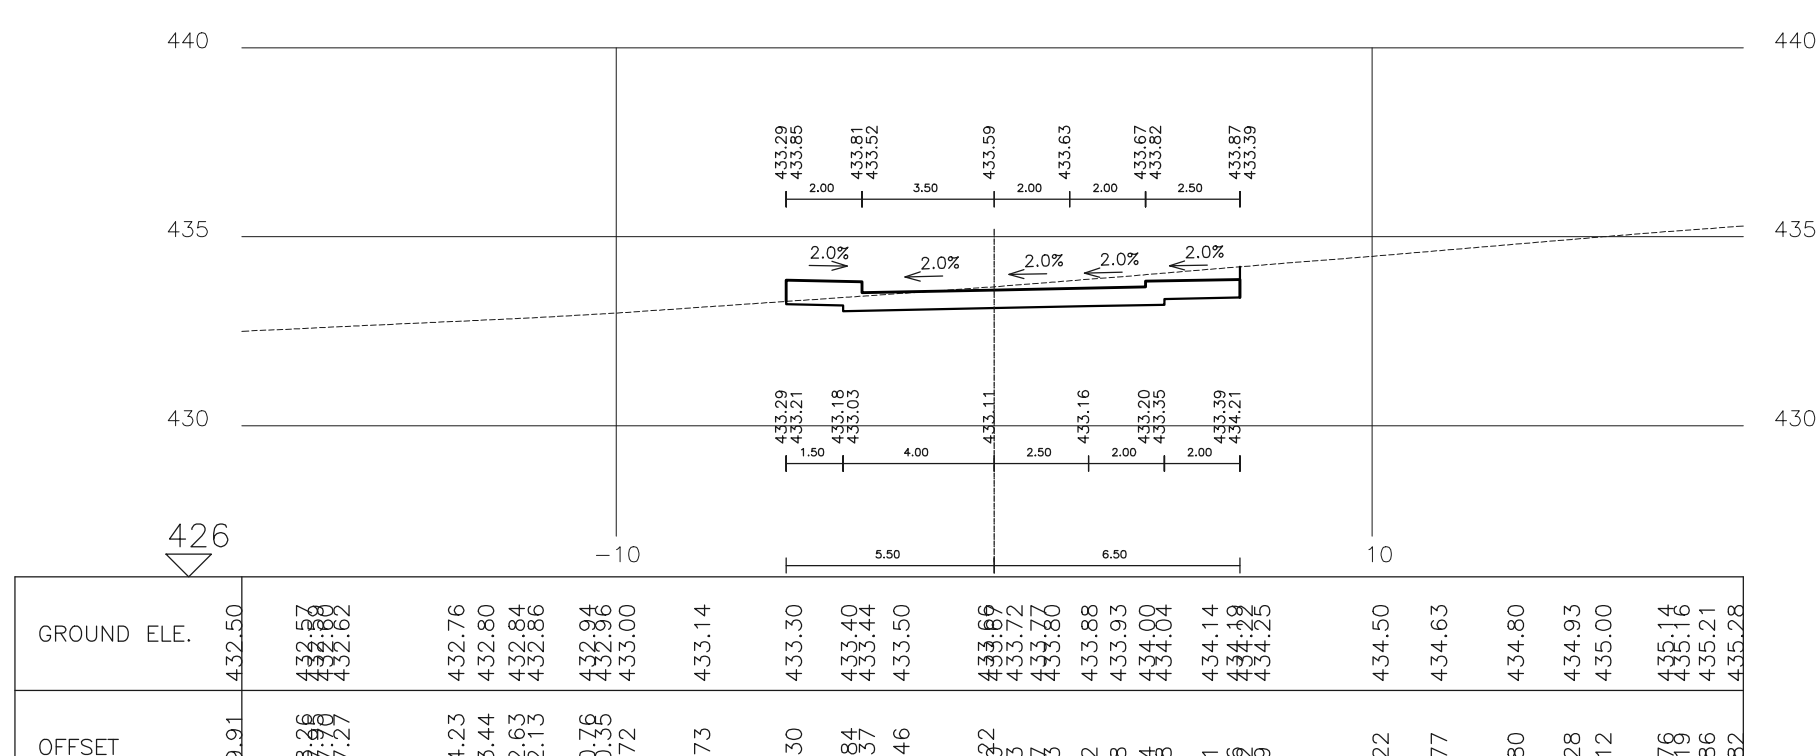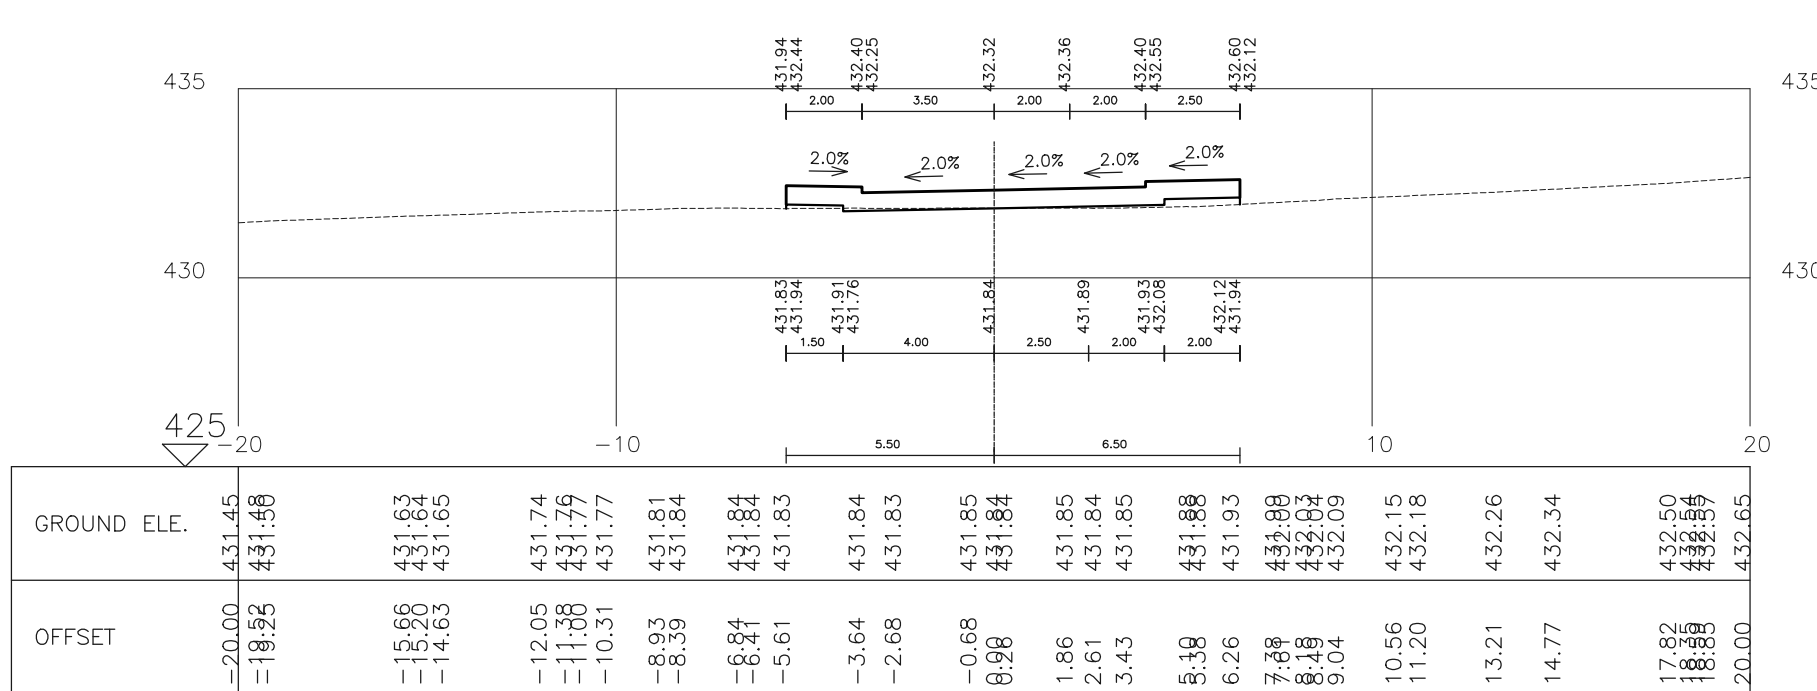[illegible]


SECTION 6700 St. 0 road67

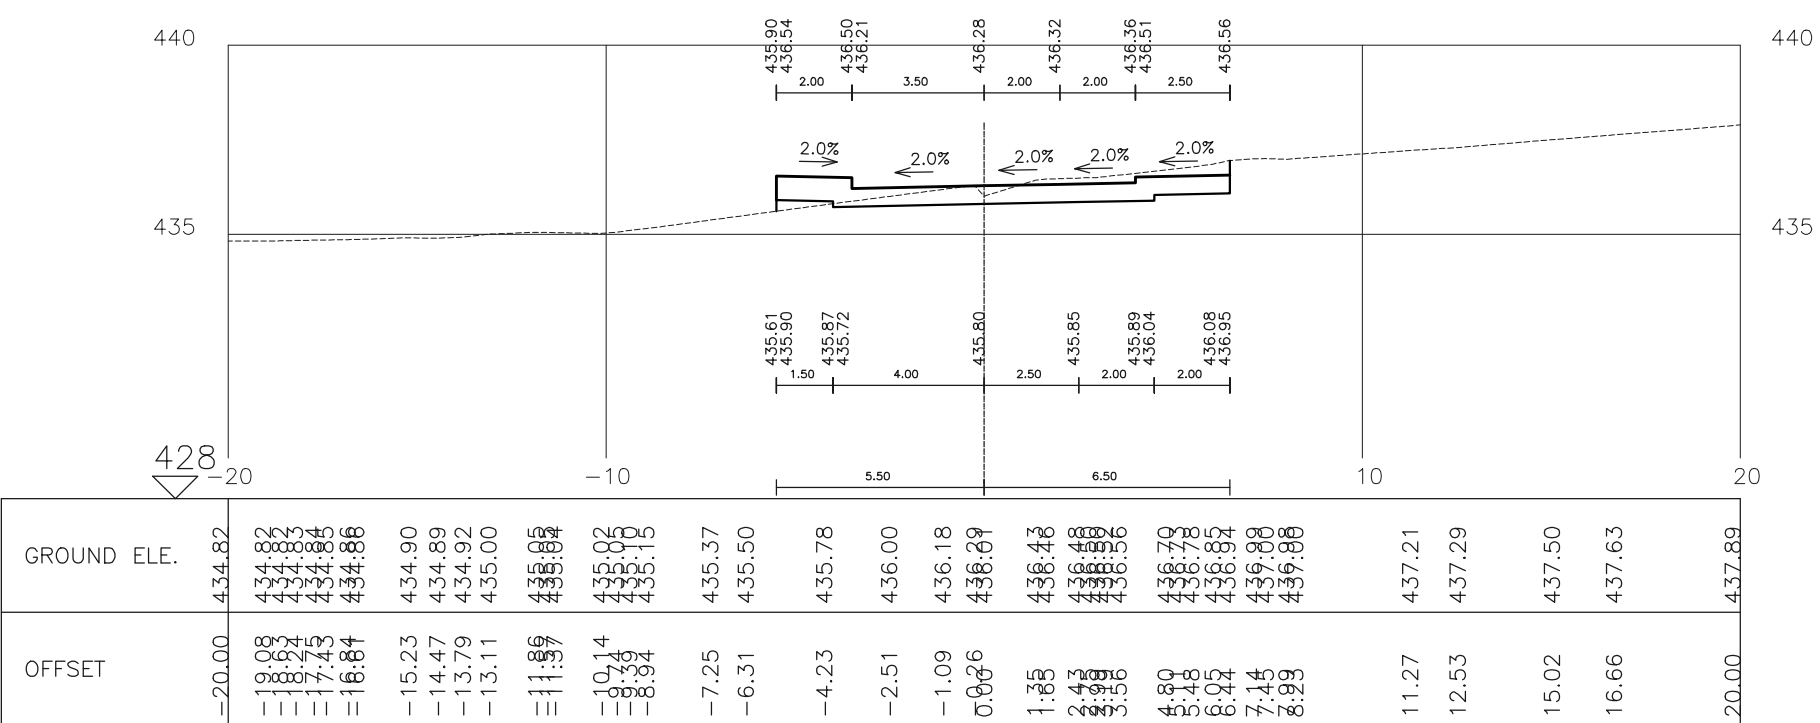


SECTION 6705 St. 89.13 road67

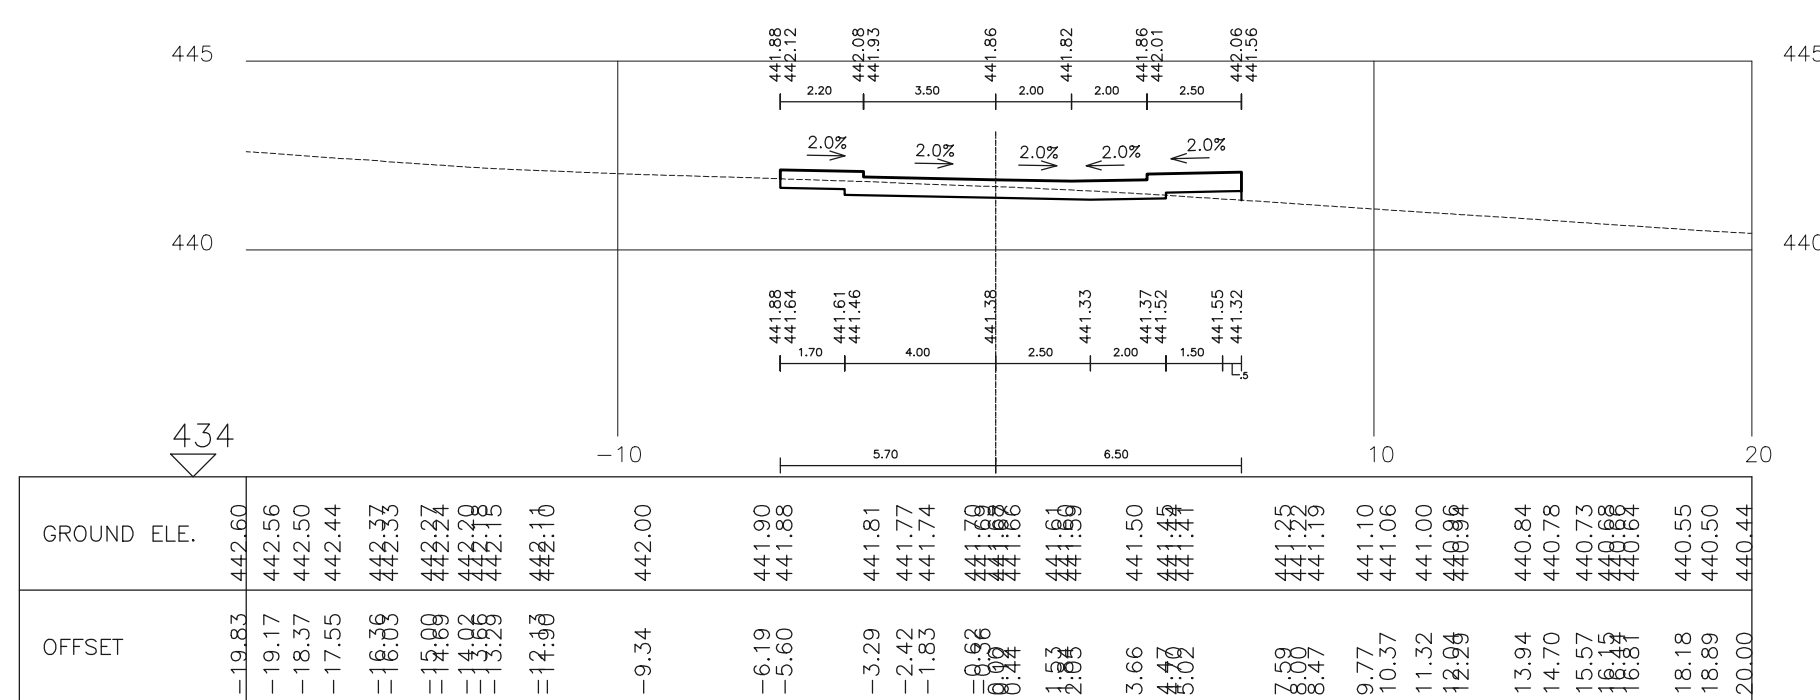


SECTION 6904 St. 73.75 road69

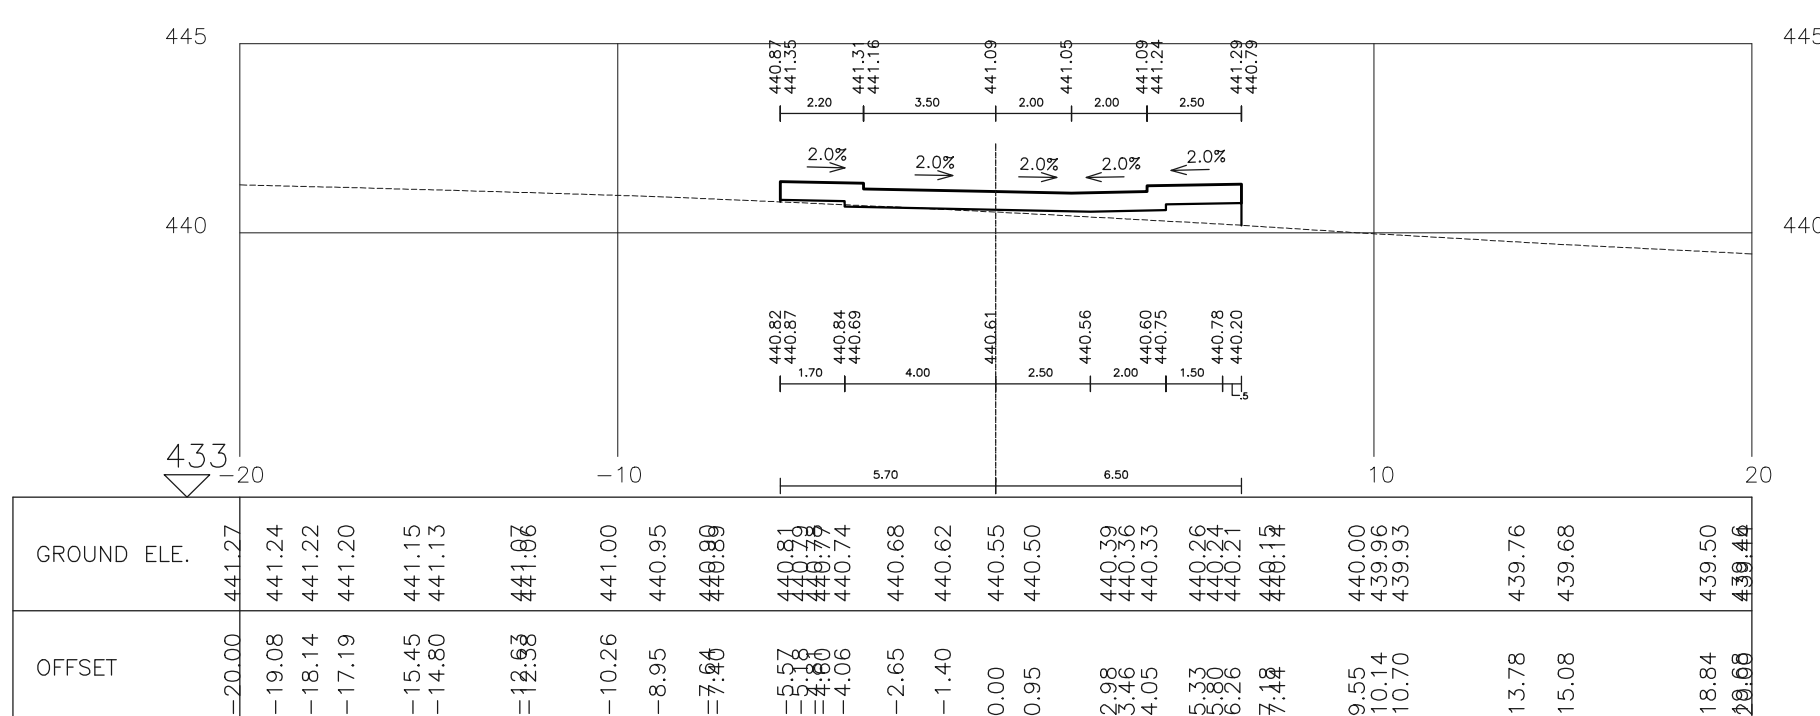


SECTION 6903 St. 60 road69

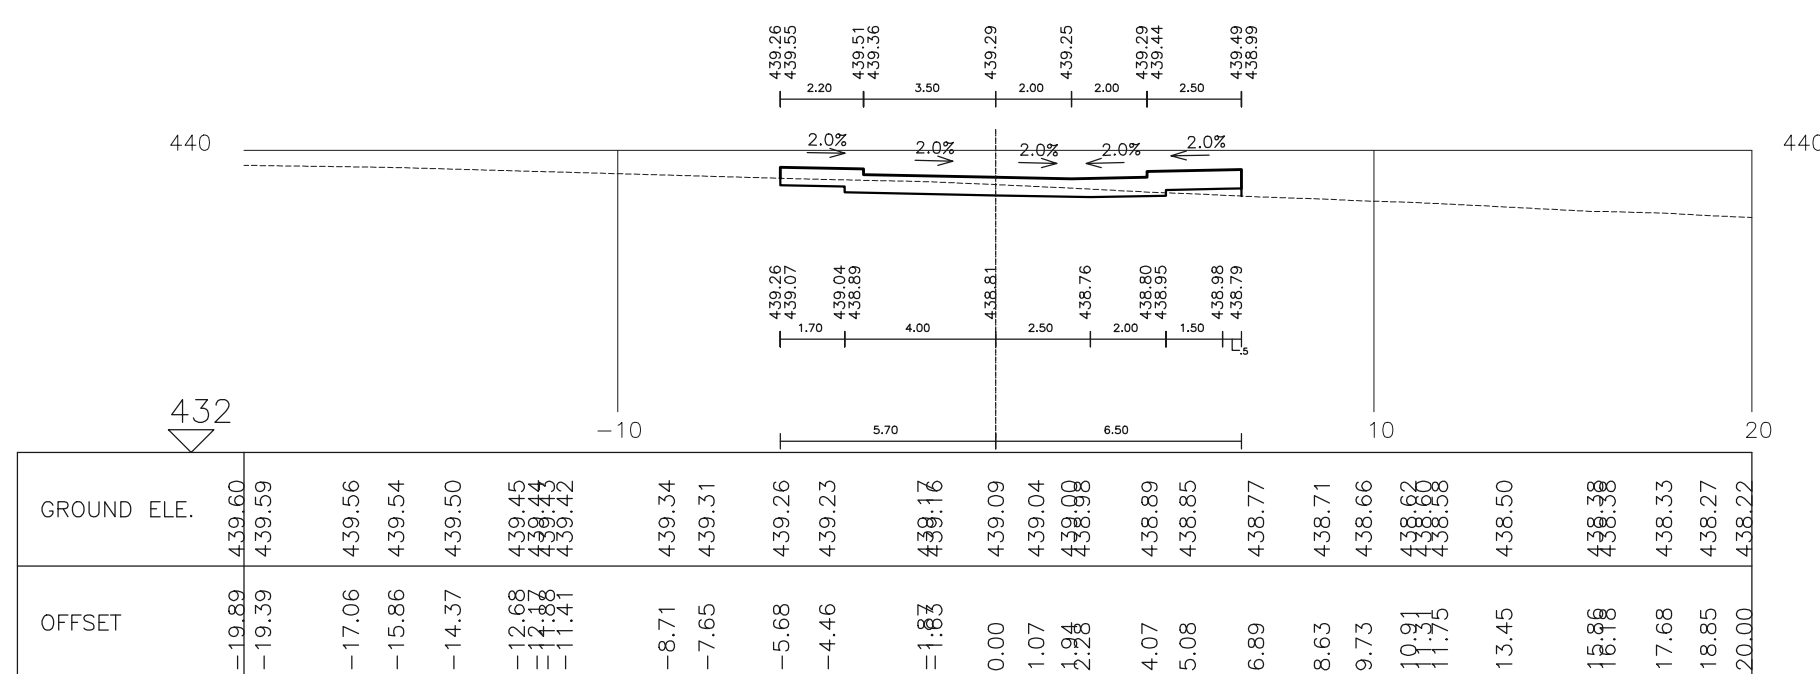

SECTION 6902 St. 40 road69

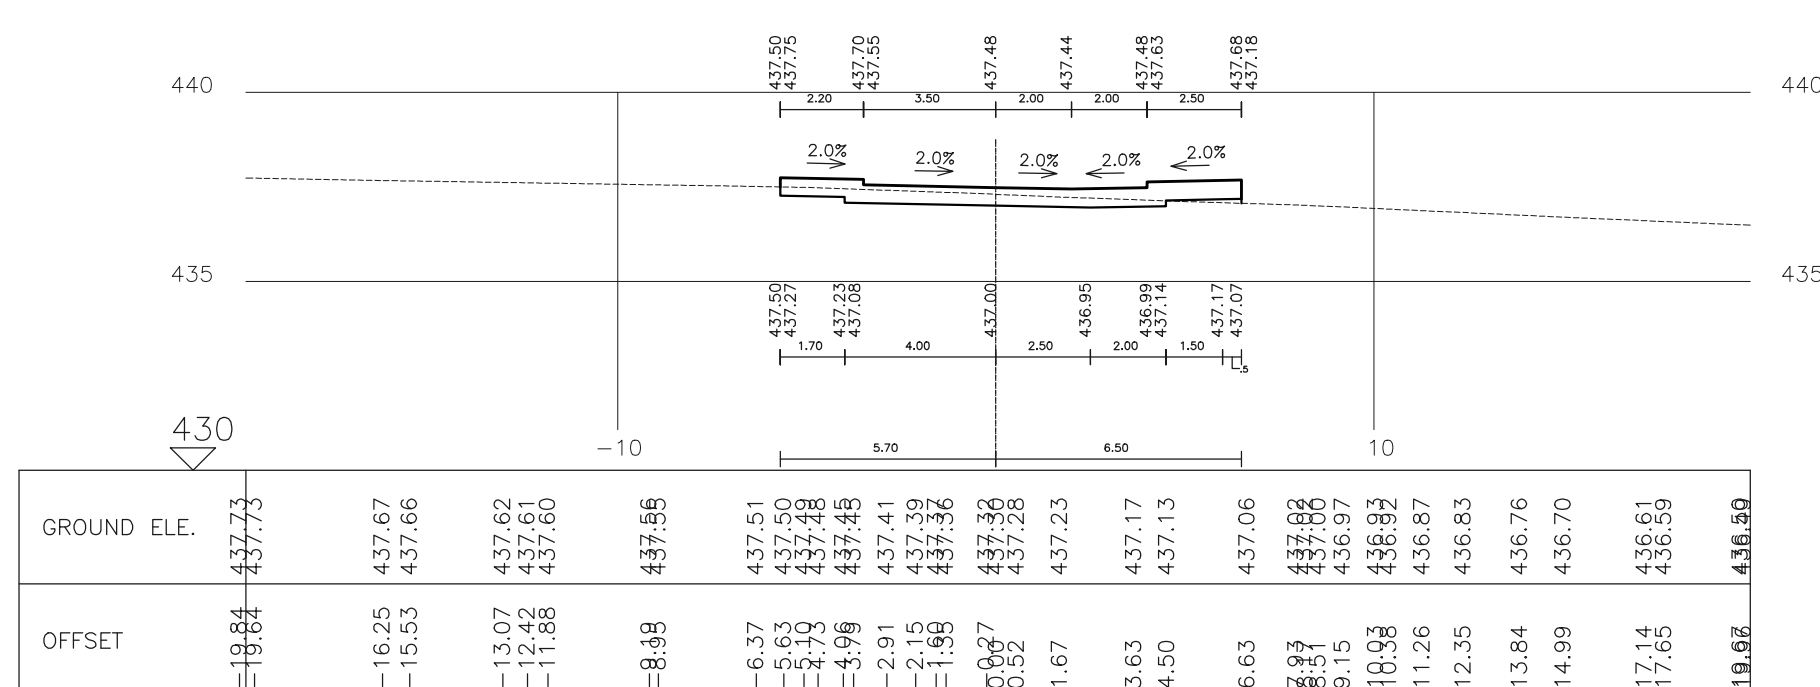

SECTION 6901 St. 20 road69

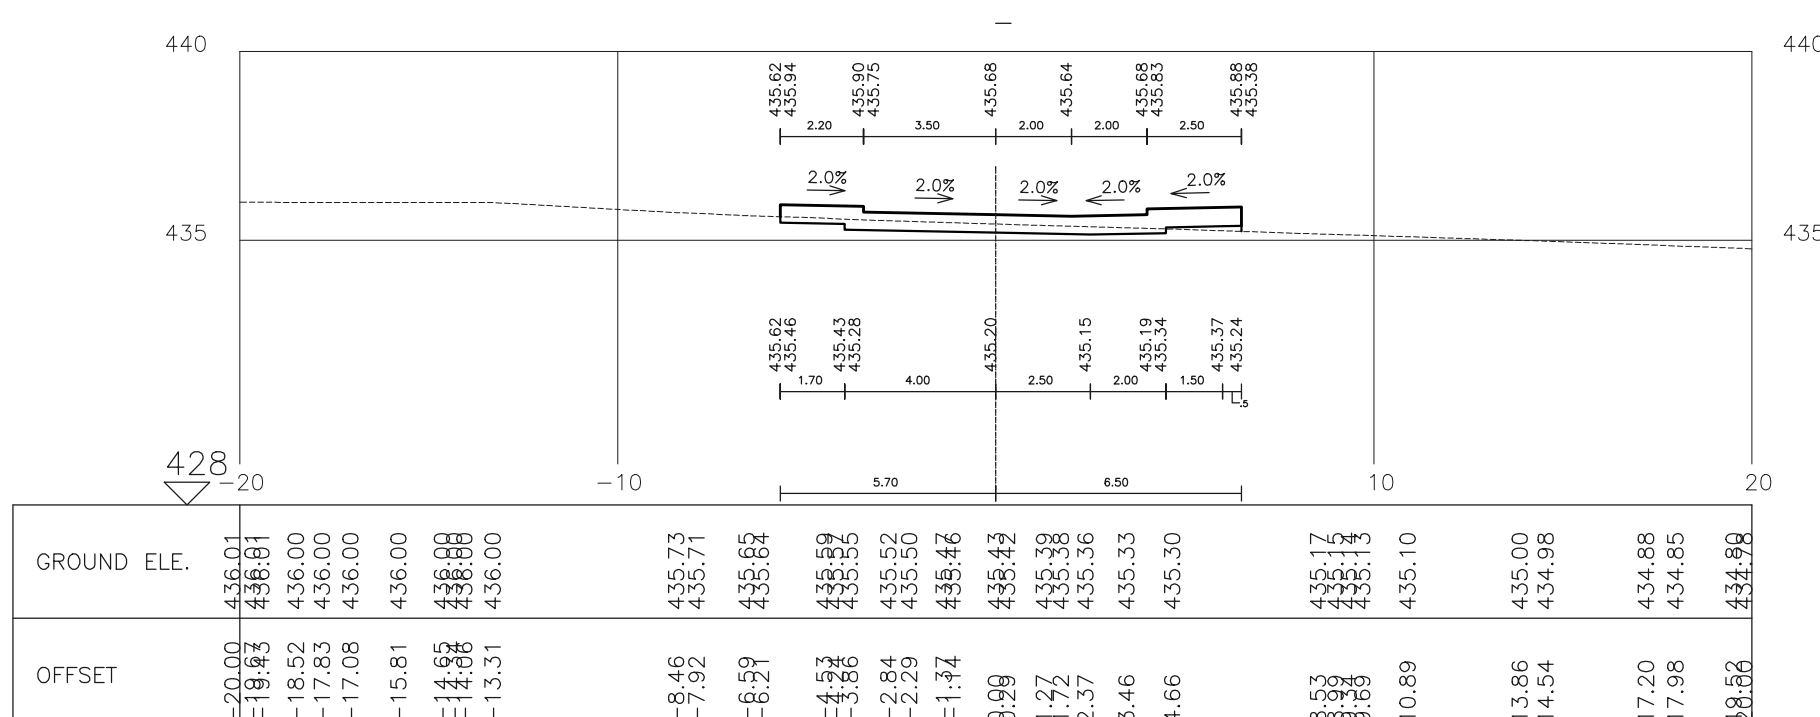

SECTION 6900 St. 0 road69

[illegible]